


# RAY-BAR FIRE RATED HOLLOW METAL DOOR VISION WINDOWS WITH FIRELITE® RATINGS AND SIZES

IT IS THE RESPONSIBILITY OF THE CUSTOMER TO VERIFY AND CONFIRM FIRE RATING REQUIREMENTS PRIOR TO ORDERING

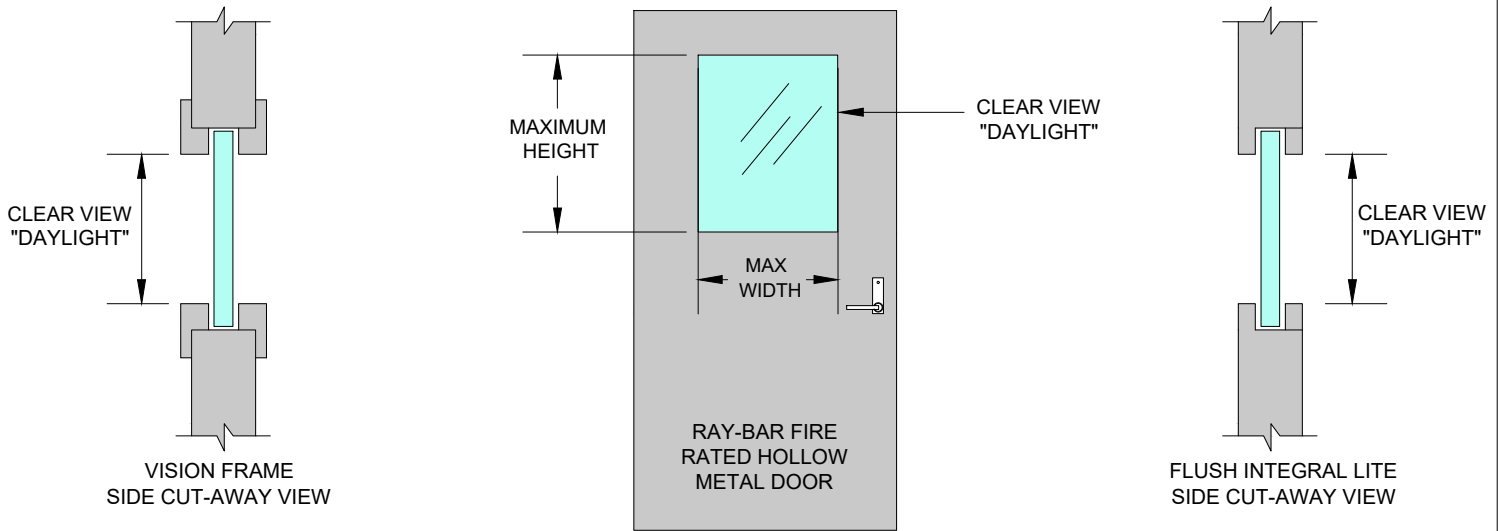

MAXIMUM CLEAR VIEW "DAYLIGHT" GLASS OPENING SIZES PERMITTED FOR FIRE RATED HOLLOW METAL DOORS

3/16" FIRELITE-NT  
(SAFETY FILMED)

● 5/16" FIRELITE+PLUS  
(LAMINATED)

● FIRELITE IGU  
(ASSEMBLY)

20 / 45 / 60 MINUTES	90 MINUTES	180 MINUTES
CLEAR "DAYLIGHT" VIEW	CLEAR "DAYLIGHT" VIEW	CLEAR "DAYLIGHT" VIEW

- IGU'S ALSO AVAILABLE
- ALL FIREGLASS LISTED IS IMPACT RESISTANT
- FIRELITE-NT IS SAFETY FILMED
- FIRELITE + PLUS IS LAMINATED
- VISION FRAMES ARE STANDARD
- FLUSH INTEGRAL VISION LITES OPTIONAL
- 3/16" FIRELITE-NT AND 5/16" FIRELITE+PLUS ARE ALL IMPACT RESISTANT AND MEET ANSI Z97.1 AND CPSC REQUIREMENTS
- FIRE RATED INSULATED GLASS UNITS

## UL FILE R38927

Terms of Use: Certain designs and concepts are the exclusive proprietary property and work product of Ray-Bar Engineering provided in good faith as a courtesy for the architectural design of projects specifying, incorporating and utilizing genuine Ray-Bar products and assemblies. Ray-Bar designs are not to be copied, altered, plagiarized or utilized in any competitive or detrimental manner against Ray-Bar as protected by law and/or copyrights. "All Rights Reserved"

© 2019 Ray-Bar Engineering Corporation. \* Ray-Bar is a registered trademark of Ray-Bar Engineering Corp. \* FireLite and FireLite Plus are registered trademarks of NEG Co, Ltd. \* Pilkington Pyrostop is a registered trademark of Pilkington plc. \* WireLite and Fireglass are registered trademarks of TGP. \* For additional information and details please contact Ray-Bar



JOB NAME:	
LOCATION:	
ROOM NUMBER:	
SHEET ____ OF ____:	

RAY-BAR FIRE RATED HOLLOW METAL DOOR WINDOWS

## RAY-BAR ENGINEERING CORP.

Toll Free: 1(800) 444-XRAY / 1(800) 444-9729  
Telephone: (626) 969-1818  
24 Hour Fax: 1(800) 333-XRAY /  
1(800) 333-9729

[www.raybar.com](http://www.raybar.com)

RAY-BAR  
HOLLOW METAL  
FIRE RATED  
DOOR WITH  
FIRELITE VISION  
FRAMES  
RB-FRD